



CLIENT
SAMPLE CLIENT


PROJECT
SAMPLE PROJECT

PROJECT NO.
123.456

DRAWN BY
ER

ISSUE
01.01.2025

SAMPLE PROJECT RENDERING

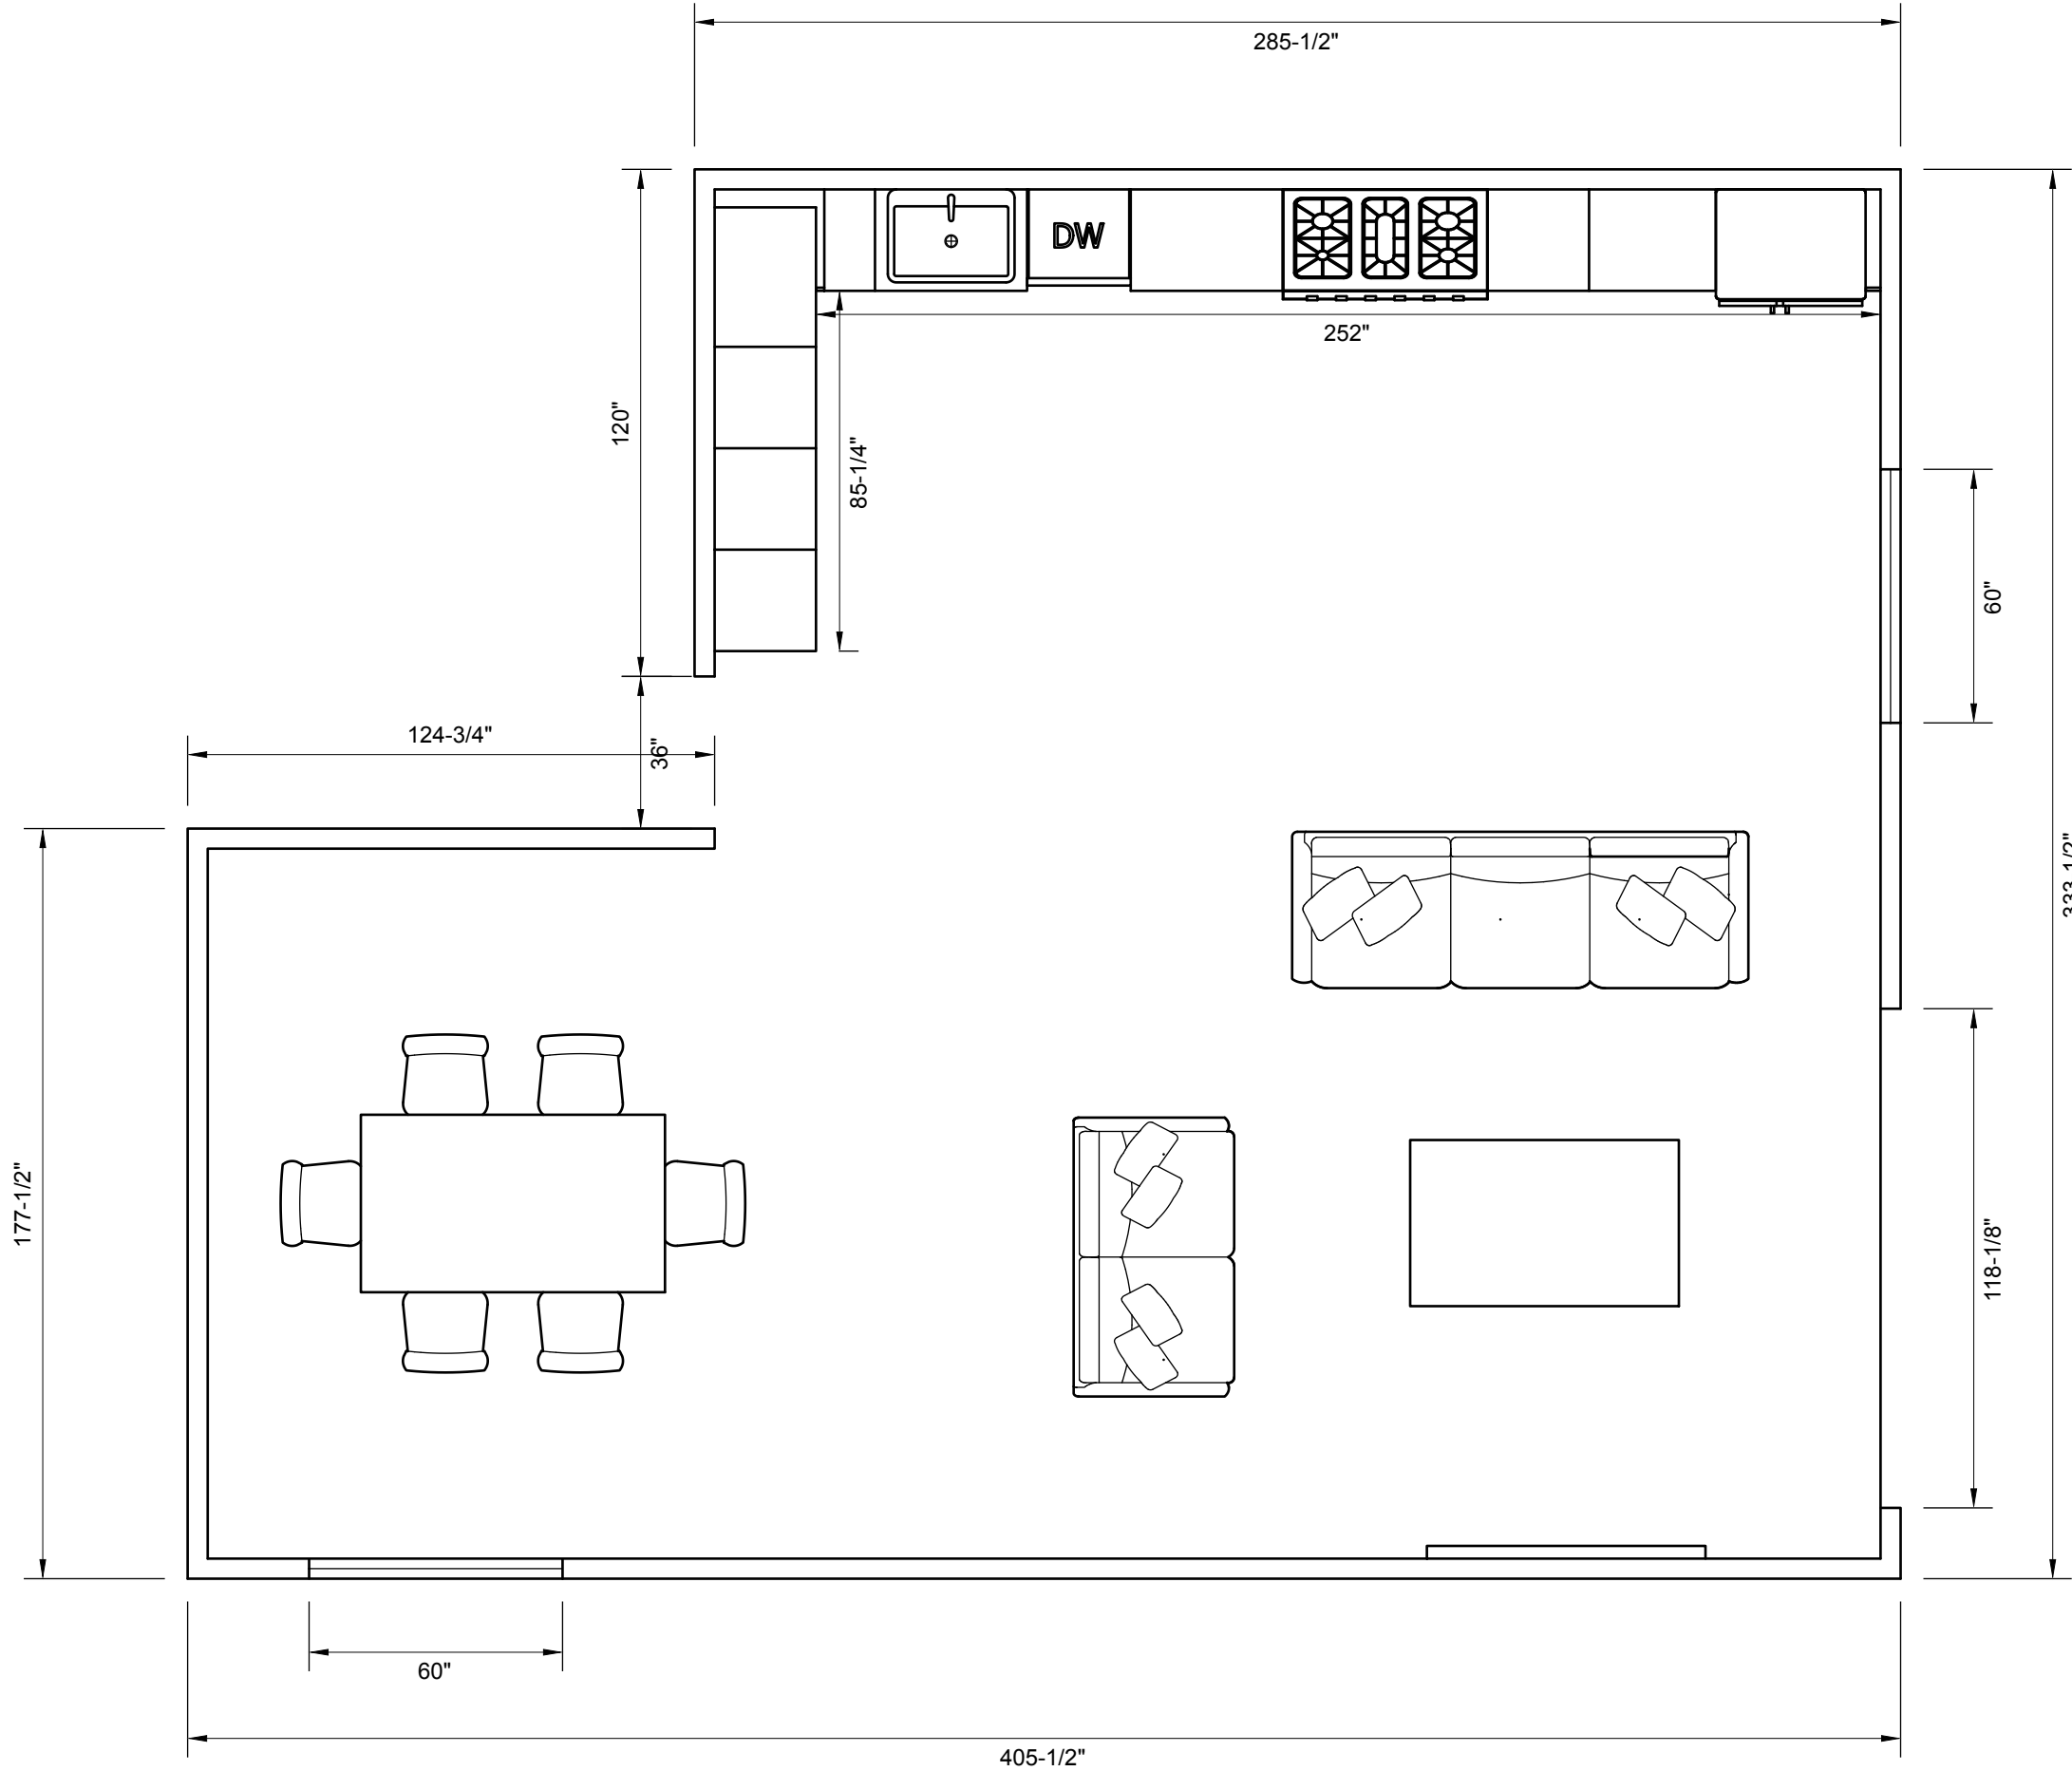


GREENWAY CABINETS
MAUI, HI
GREENWAYCABINETS.COM

SAMPLE CLIENT
SAMPLE ADDRESS

SAMPLE PROJECT
SAMPLE PROJECT NAME
PROJECT NO.
245.170

ISSUE
MM.DD.YY
DRAWN BY
ER

FLOOR PLAN

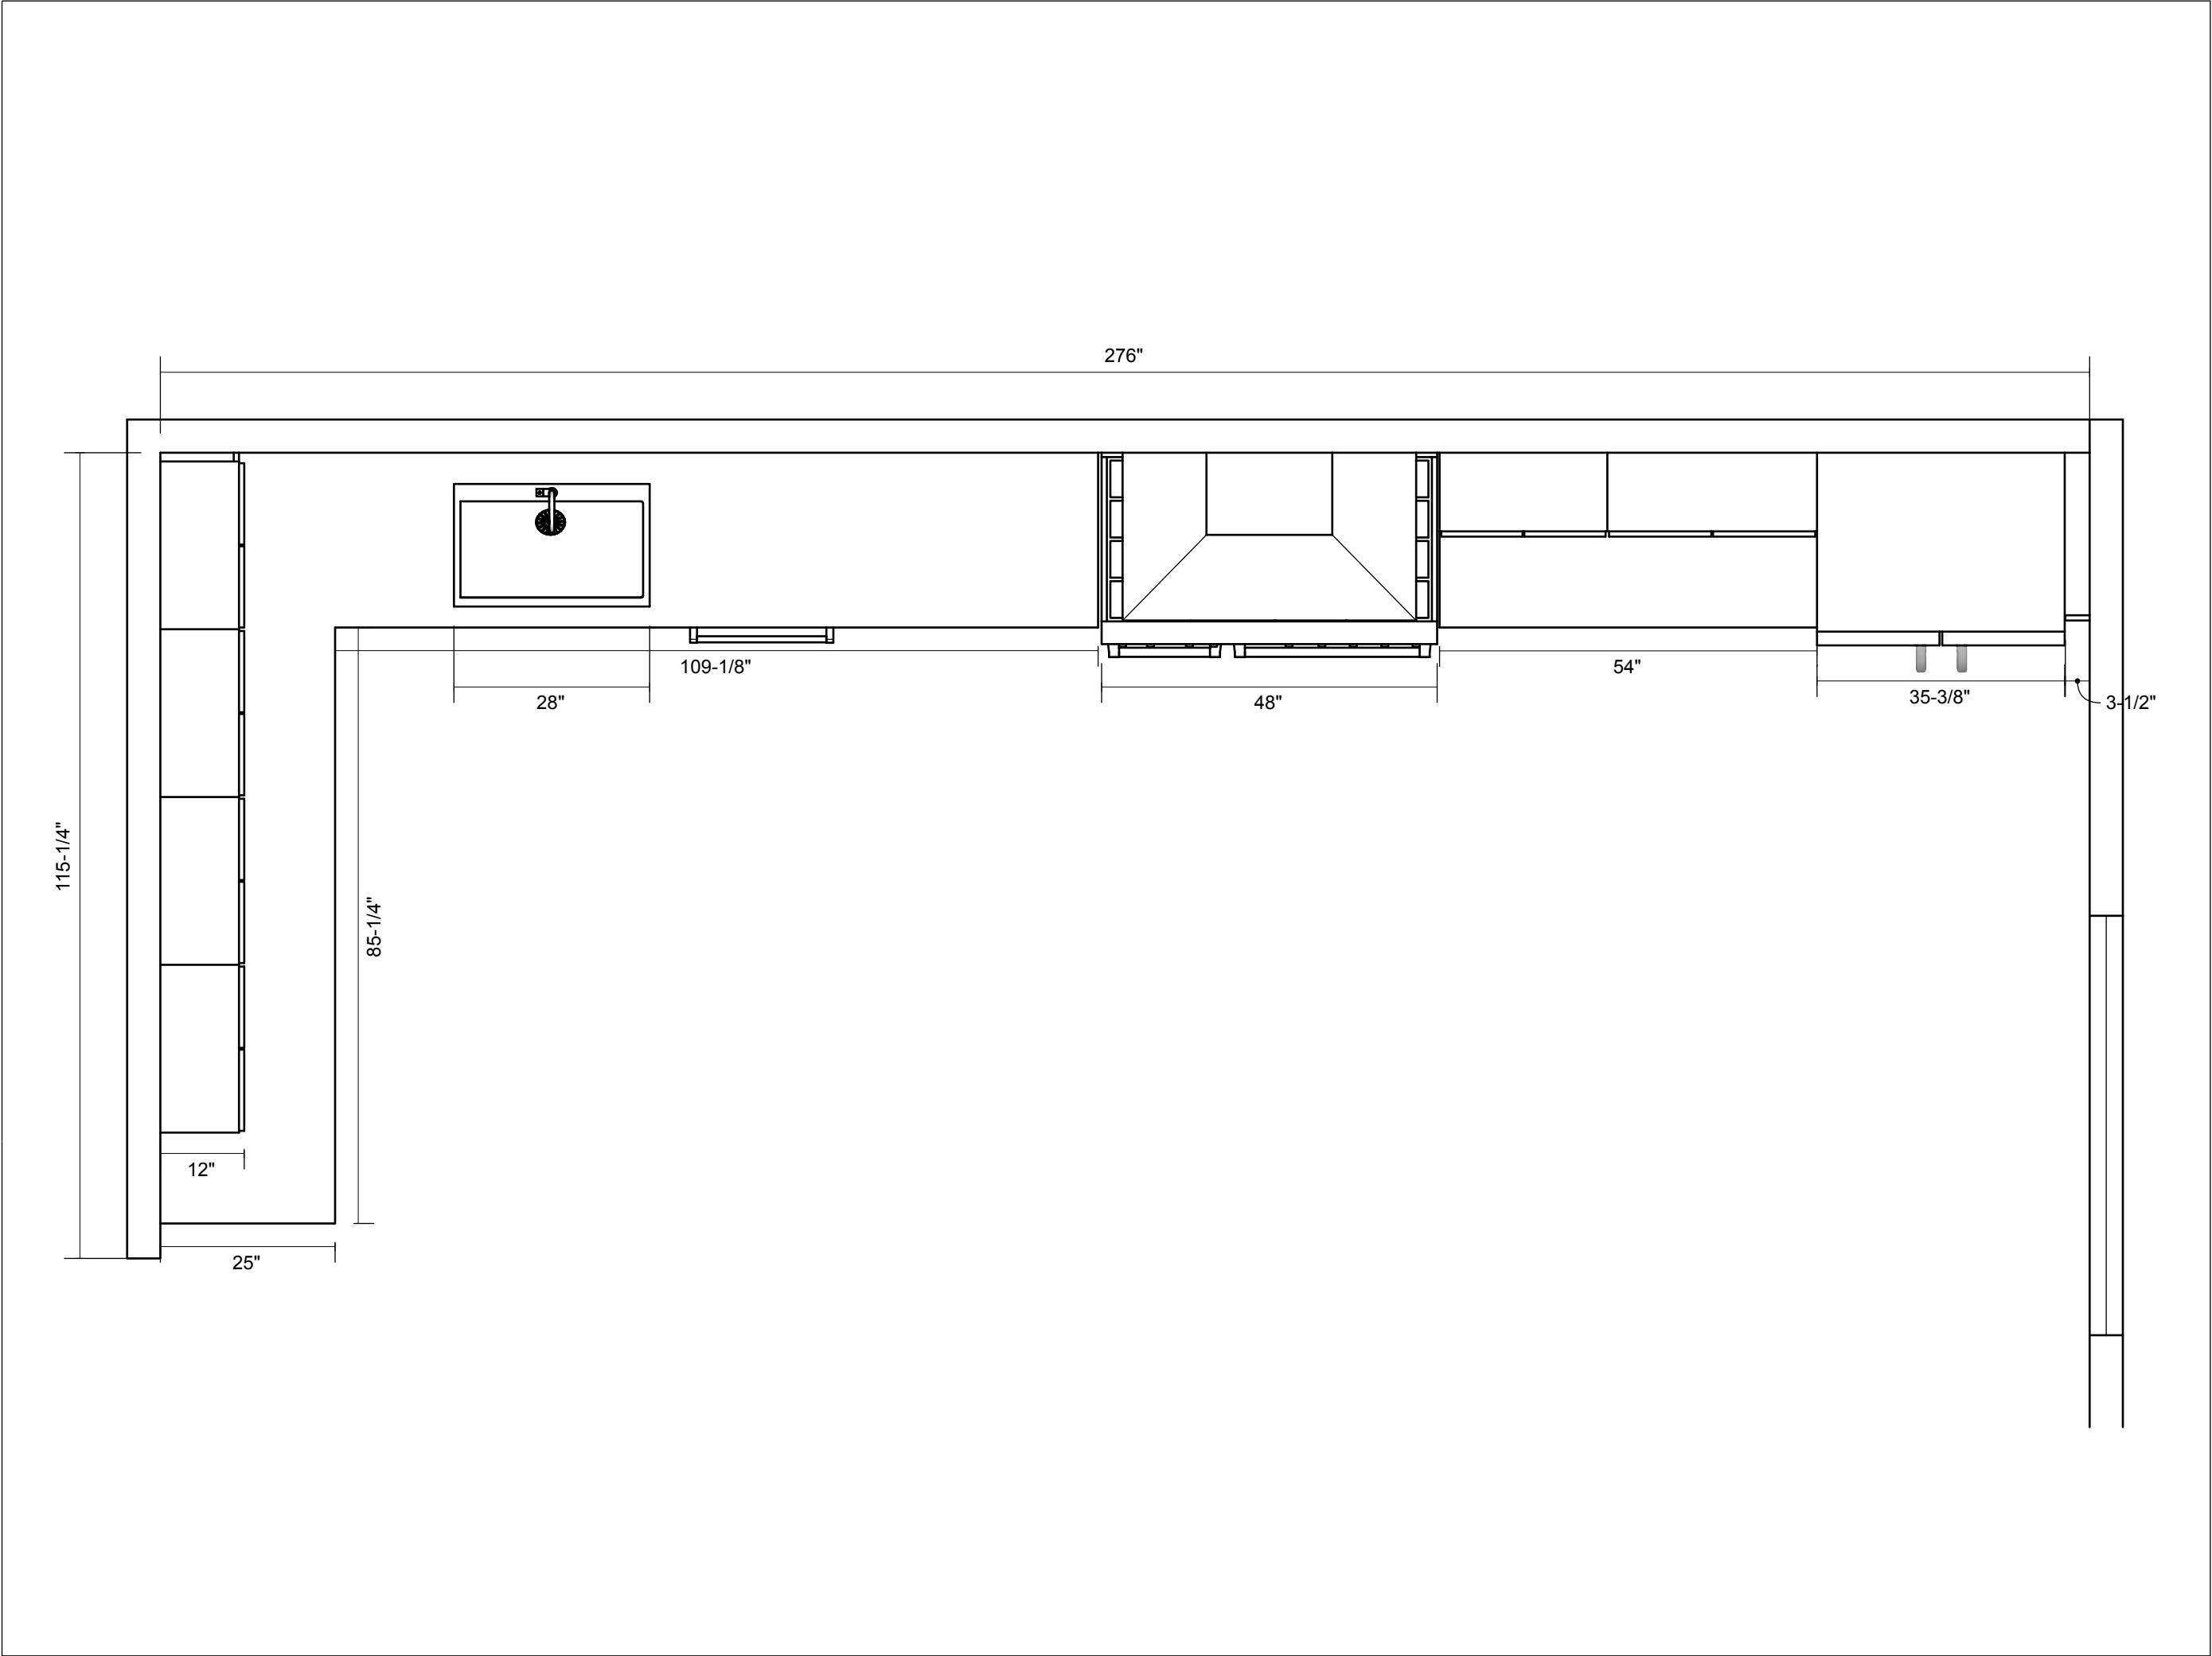

GREENWAY CABINETS
MAUI, HI
GREENWAYCABINETS.COM

SAMPLE CLIENT
SAMPLE ADDRESS

SAMPLE PROJECT
SAMPLE PROEJECT NAME


ISSUE
MM.DD.YY

KITCHEN
FLOOR PLAN

A.02

PROJECT NO.
245.170

DRAWN BY
ER

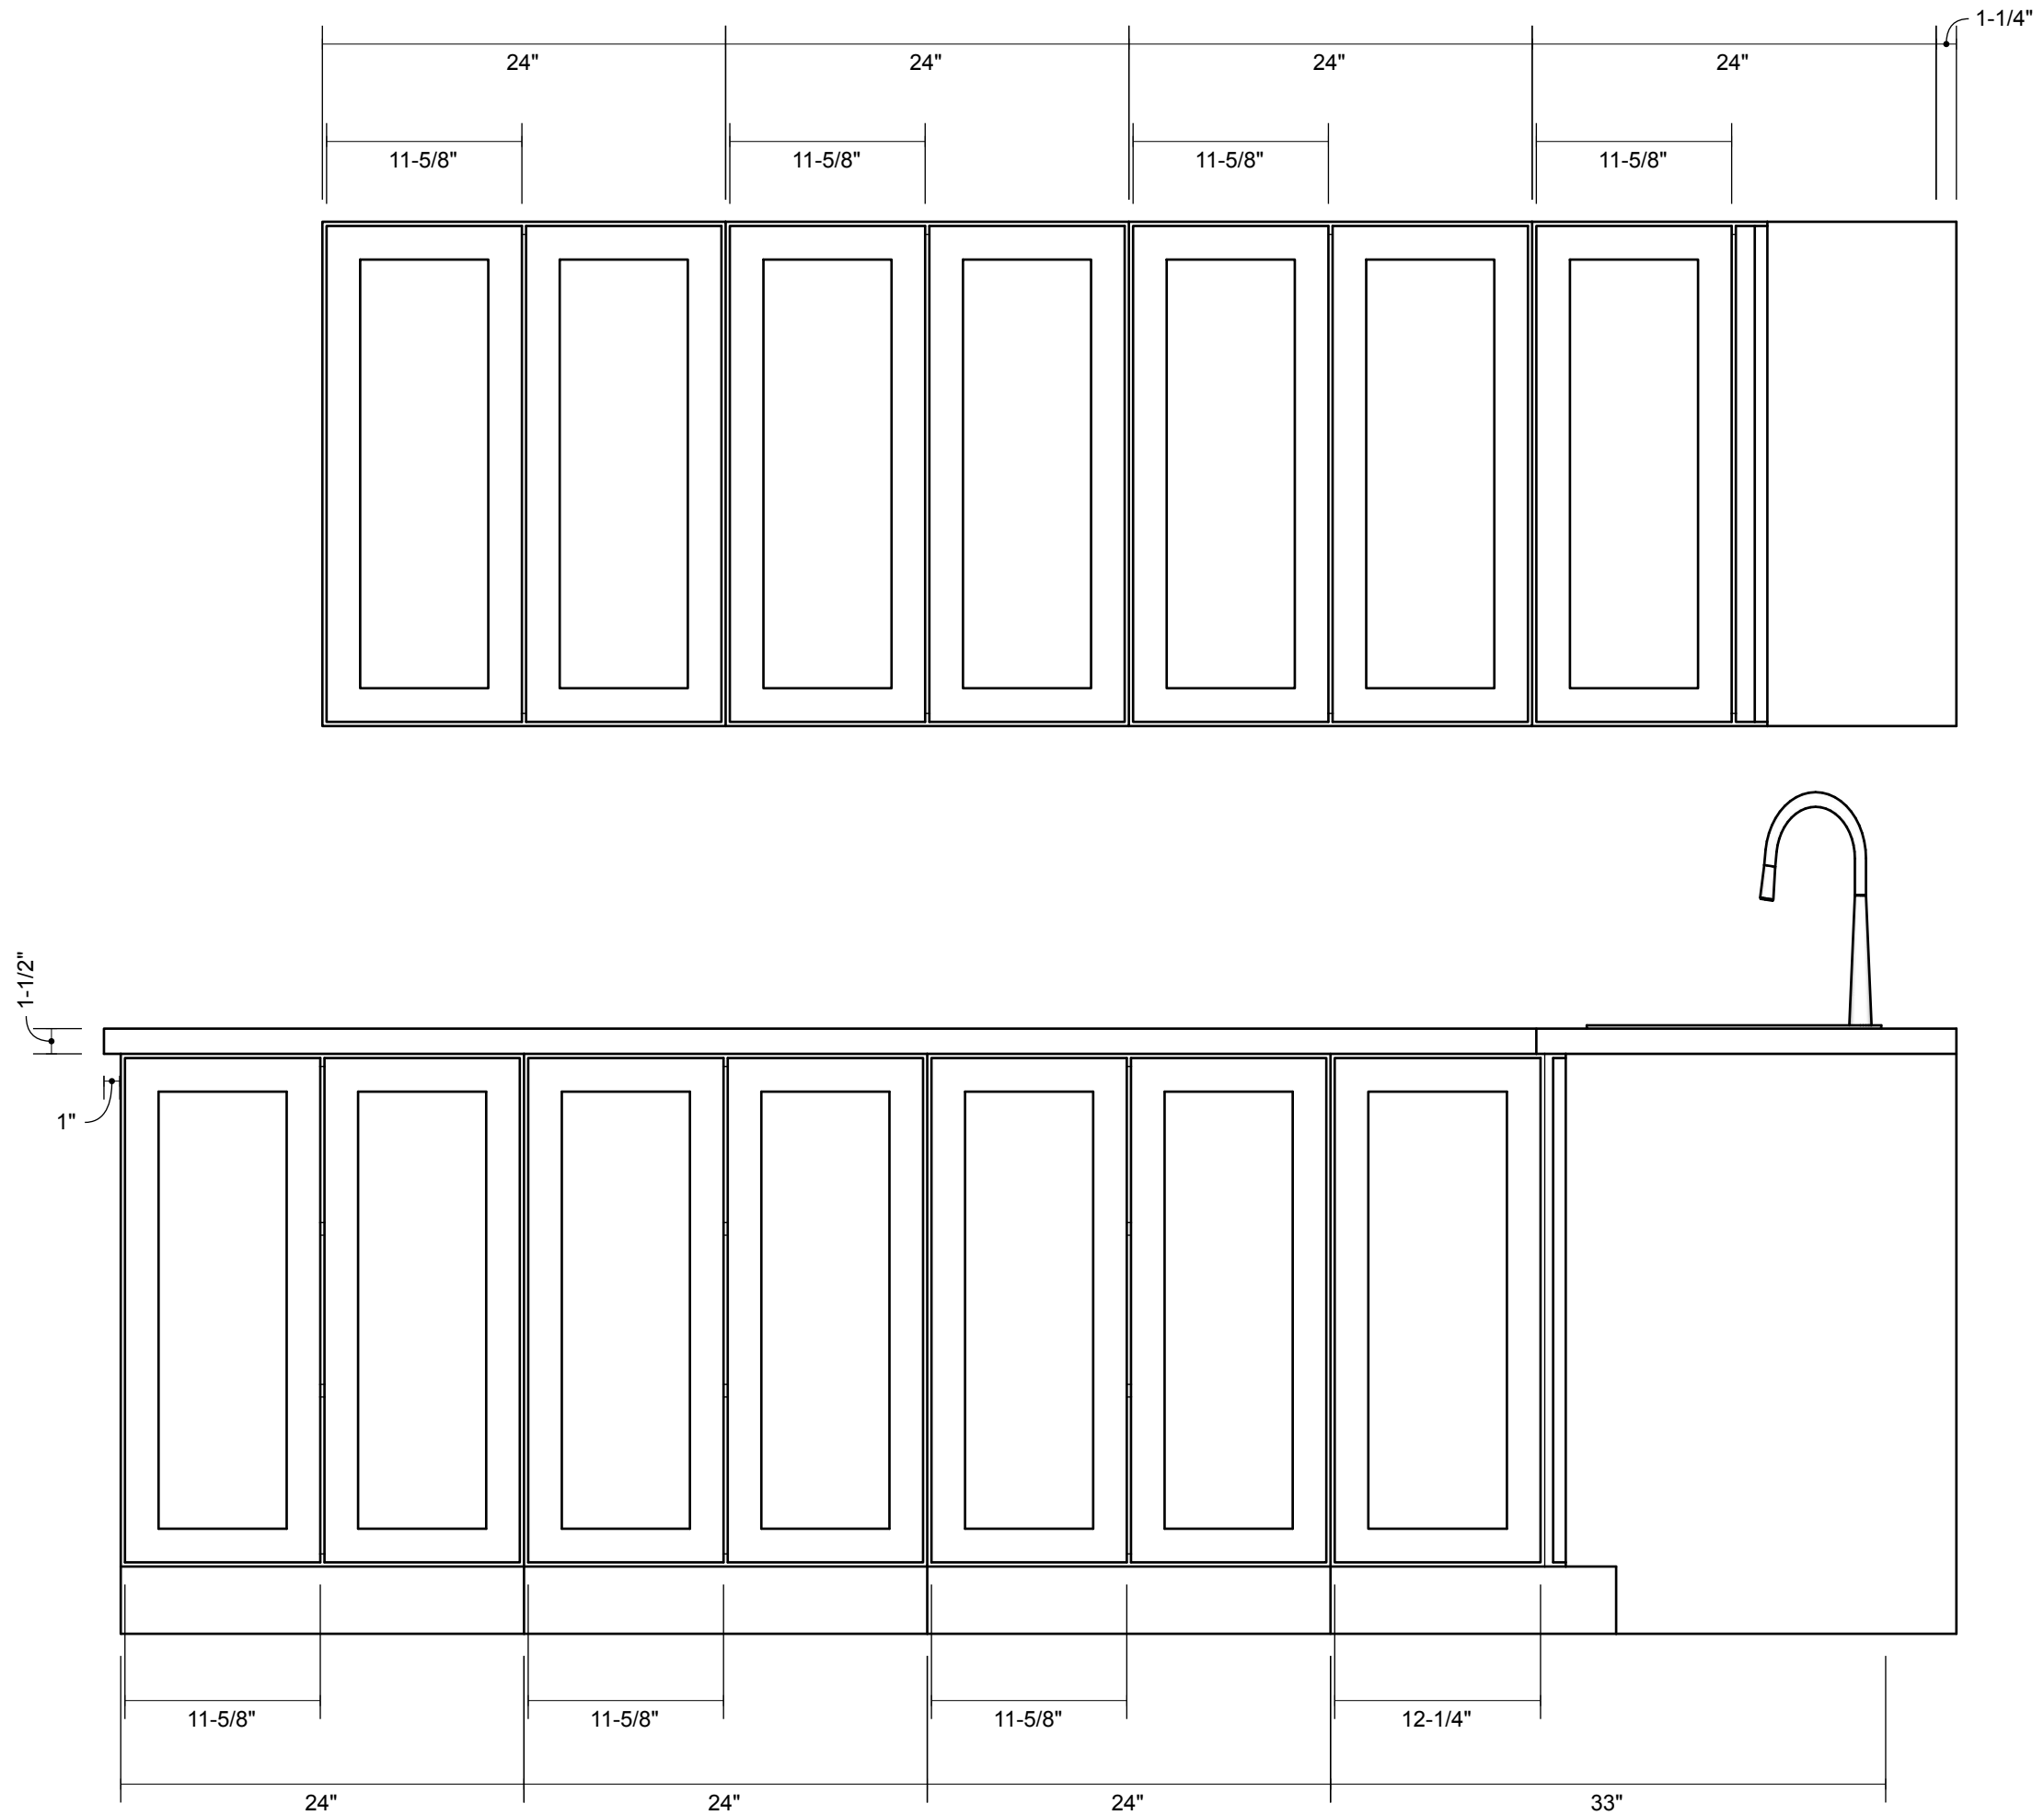



SAMPLE ADDRESS

SAMPLE PROJECT
SAMPLE PROEJECT NAME


245.170

MM.DD.YY

ER

WALL 2
ELEVATION

A.04

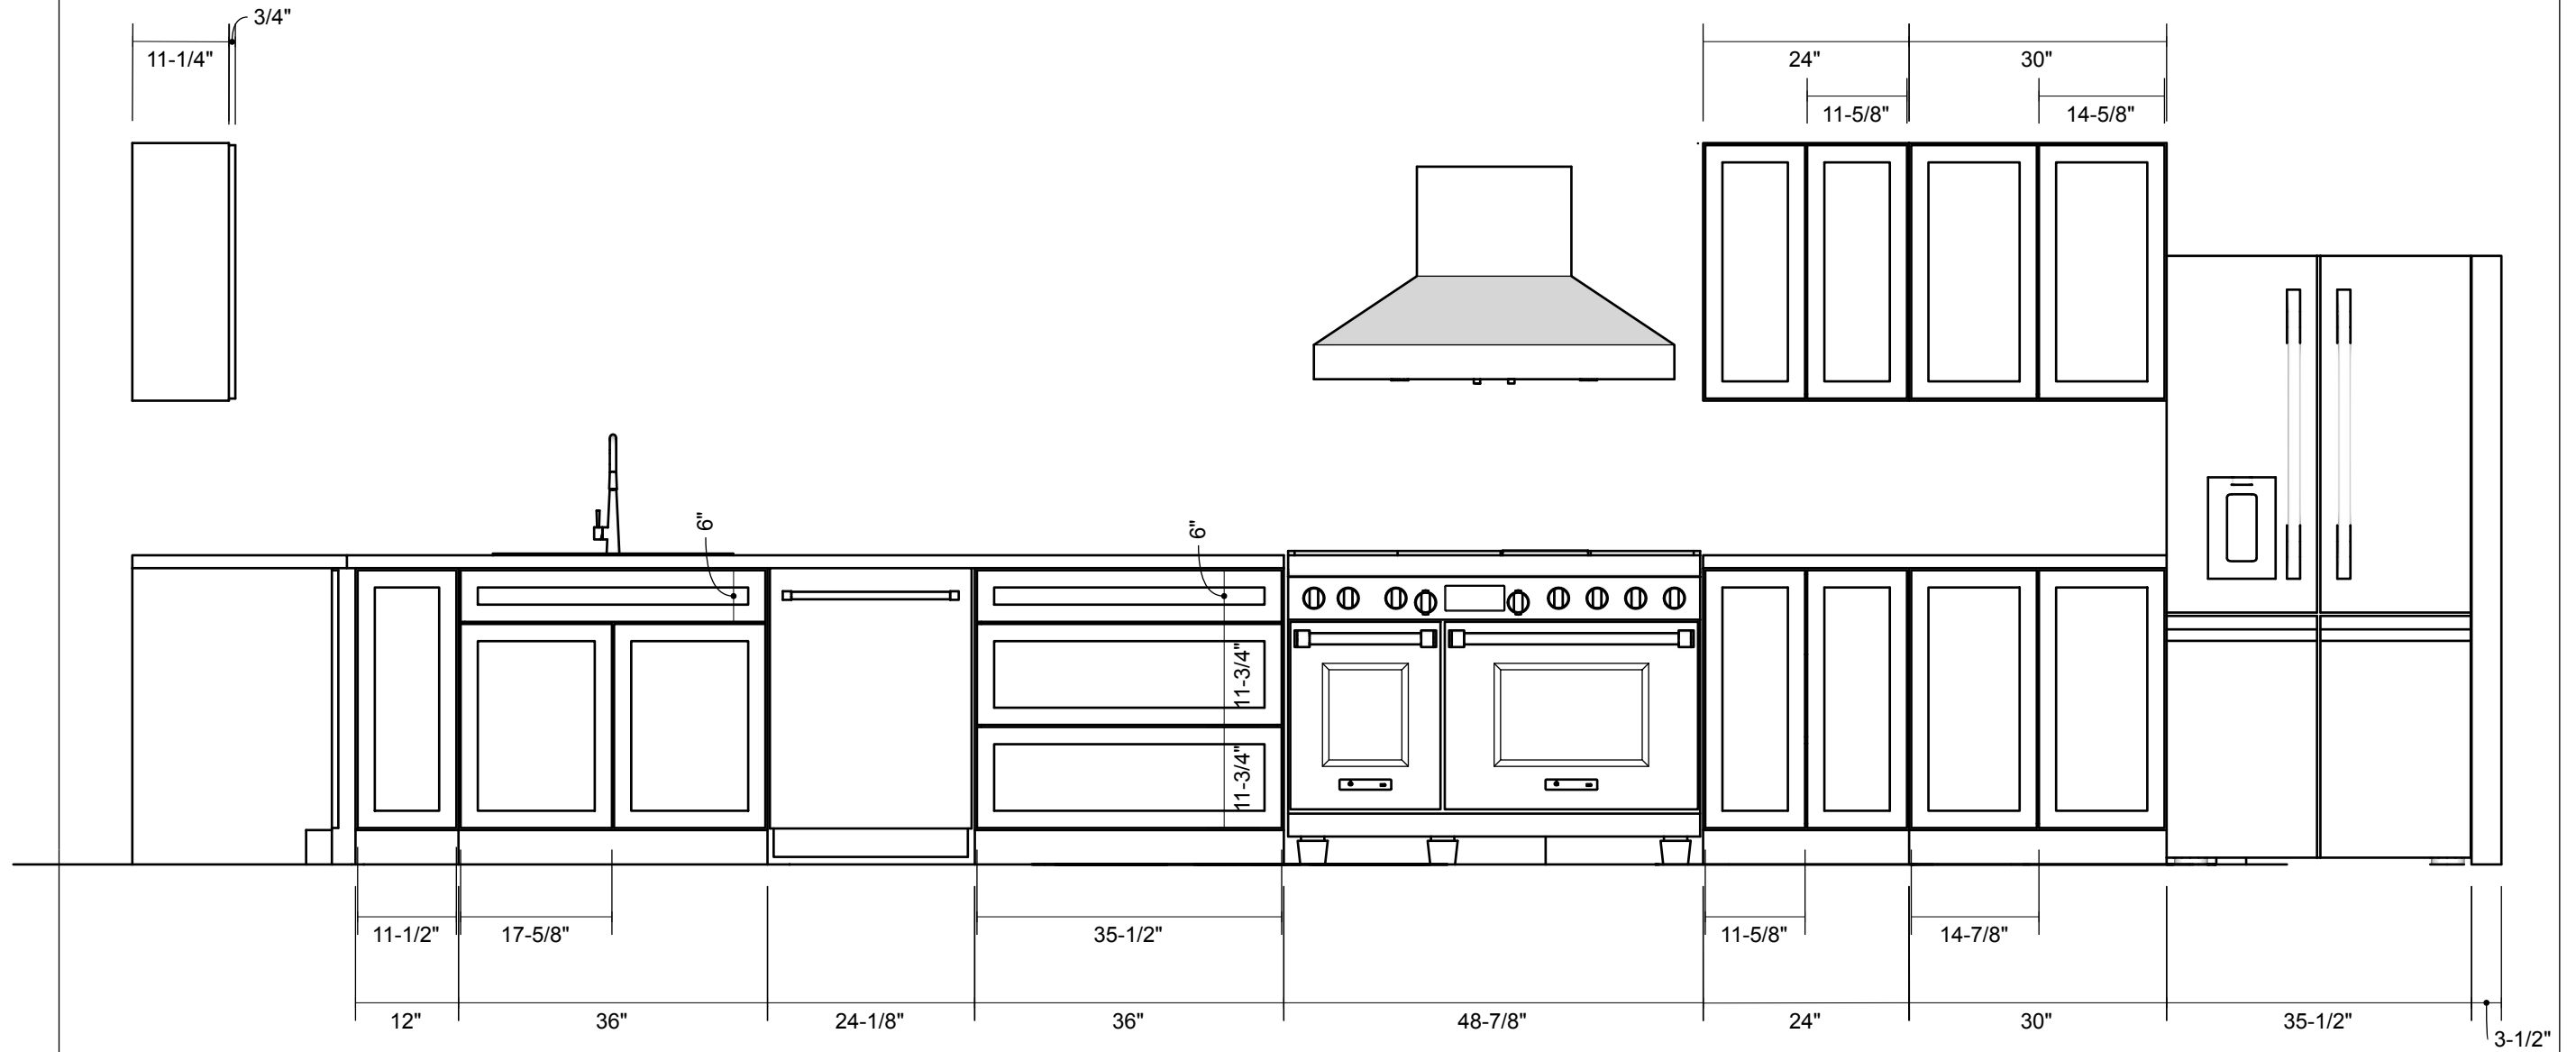



GREENWAY CABINETS
MAUI, HI
GREENWAYCABINETS.COM

SAMPLE CLIENT
SAMPLE ADDRESS

SAMPLE PROJECT
SAMPLE PROEJECT NAME


ISSUE
MM.DD.YY

PROJECT NO.
245.170

DRAWN BY
ER

CABINET
DETAILS

A.05

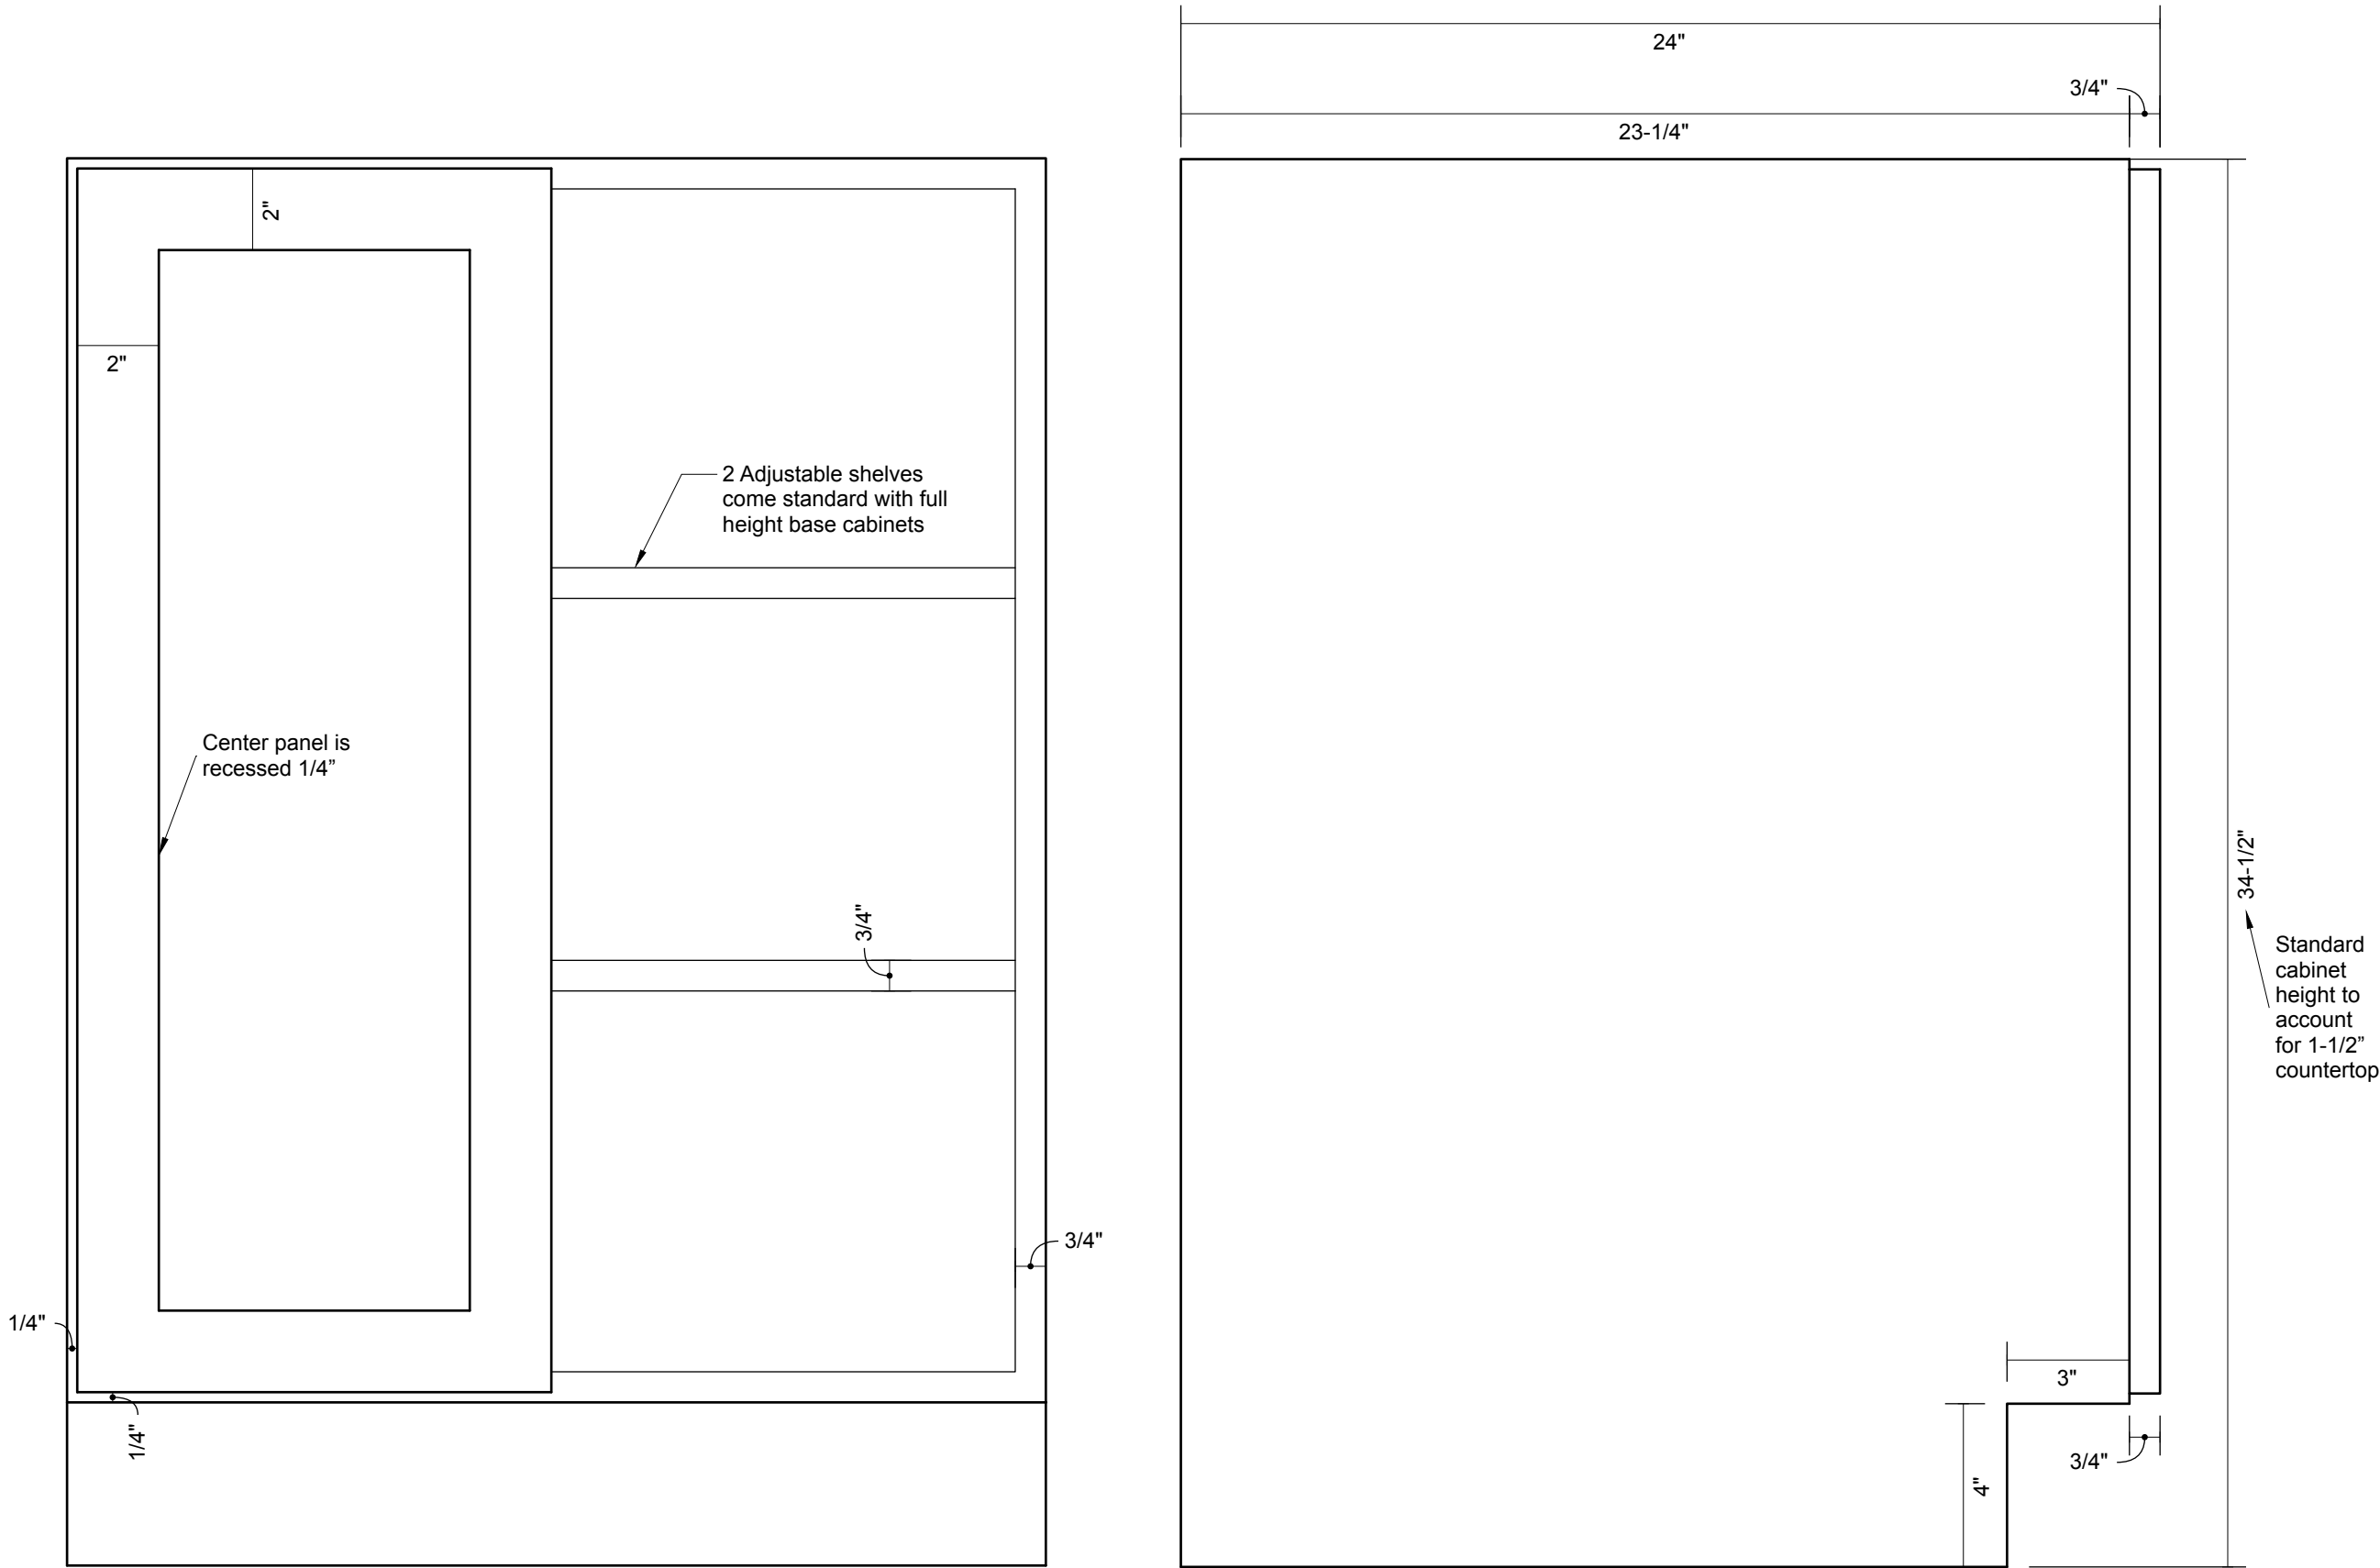



GREENWAY CABINETS
MAUI, HI
GREENWAYCABINETS.COM

SAMPLE CLIENT
SAMPLE ADDRESS

SAMPLE PROJECT
SAMPLE PROJECT NAME
PROJECT NO.
245.170

ISSUE
MM.DD.YY
DRAWN BY
ER

RENDERING





GREENWAY CABINETS
MAUI, HI
GREENWAYCABINETS.COM

SAMPLE CLIENT
SAMPLE ADDRESS

SAMPLE PROJECT
SAMPLE PROJECT NAME
PROJECT NO.
245.170

ISSUE
MM.DD.YY
DRAWN BY
ER

RENDERING